


ROOF FRAMING PLAN



FOUNDATION PLAN

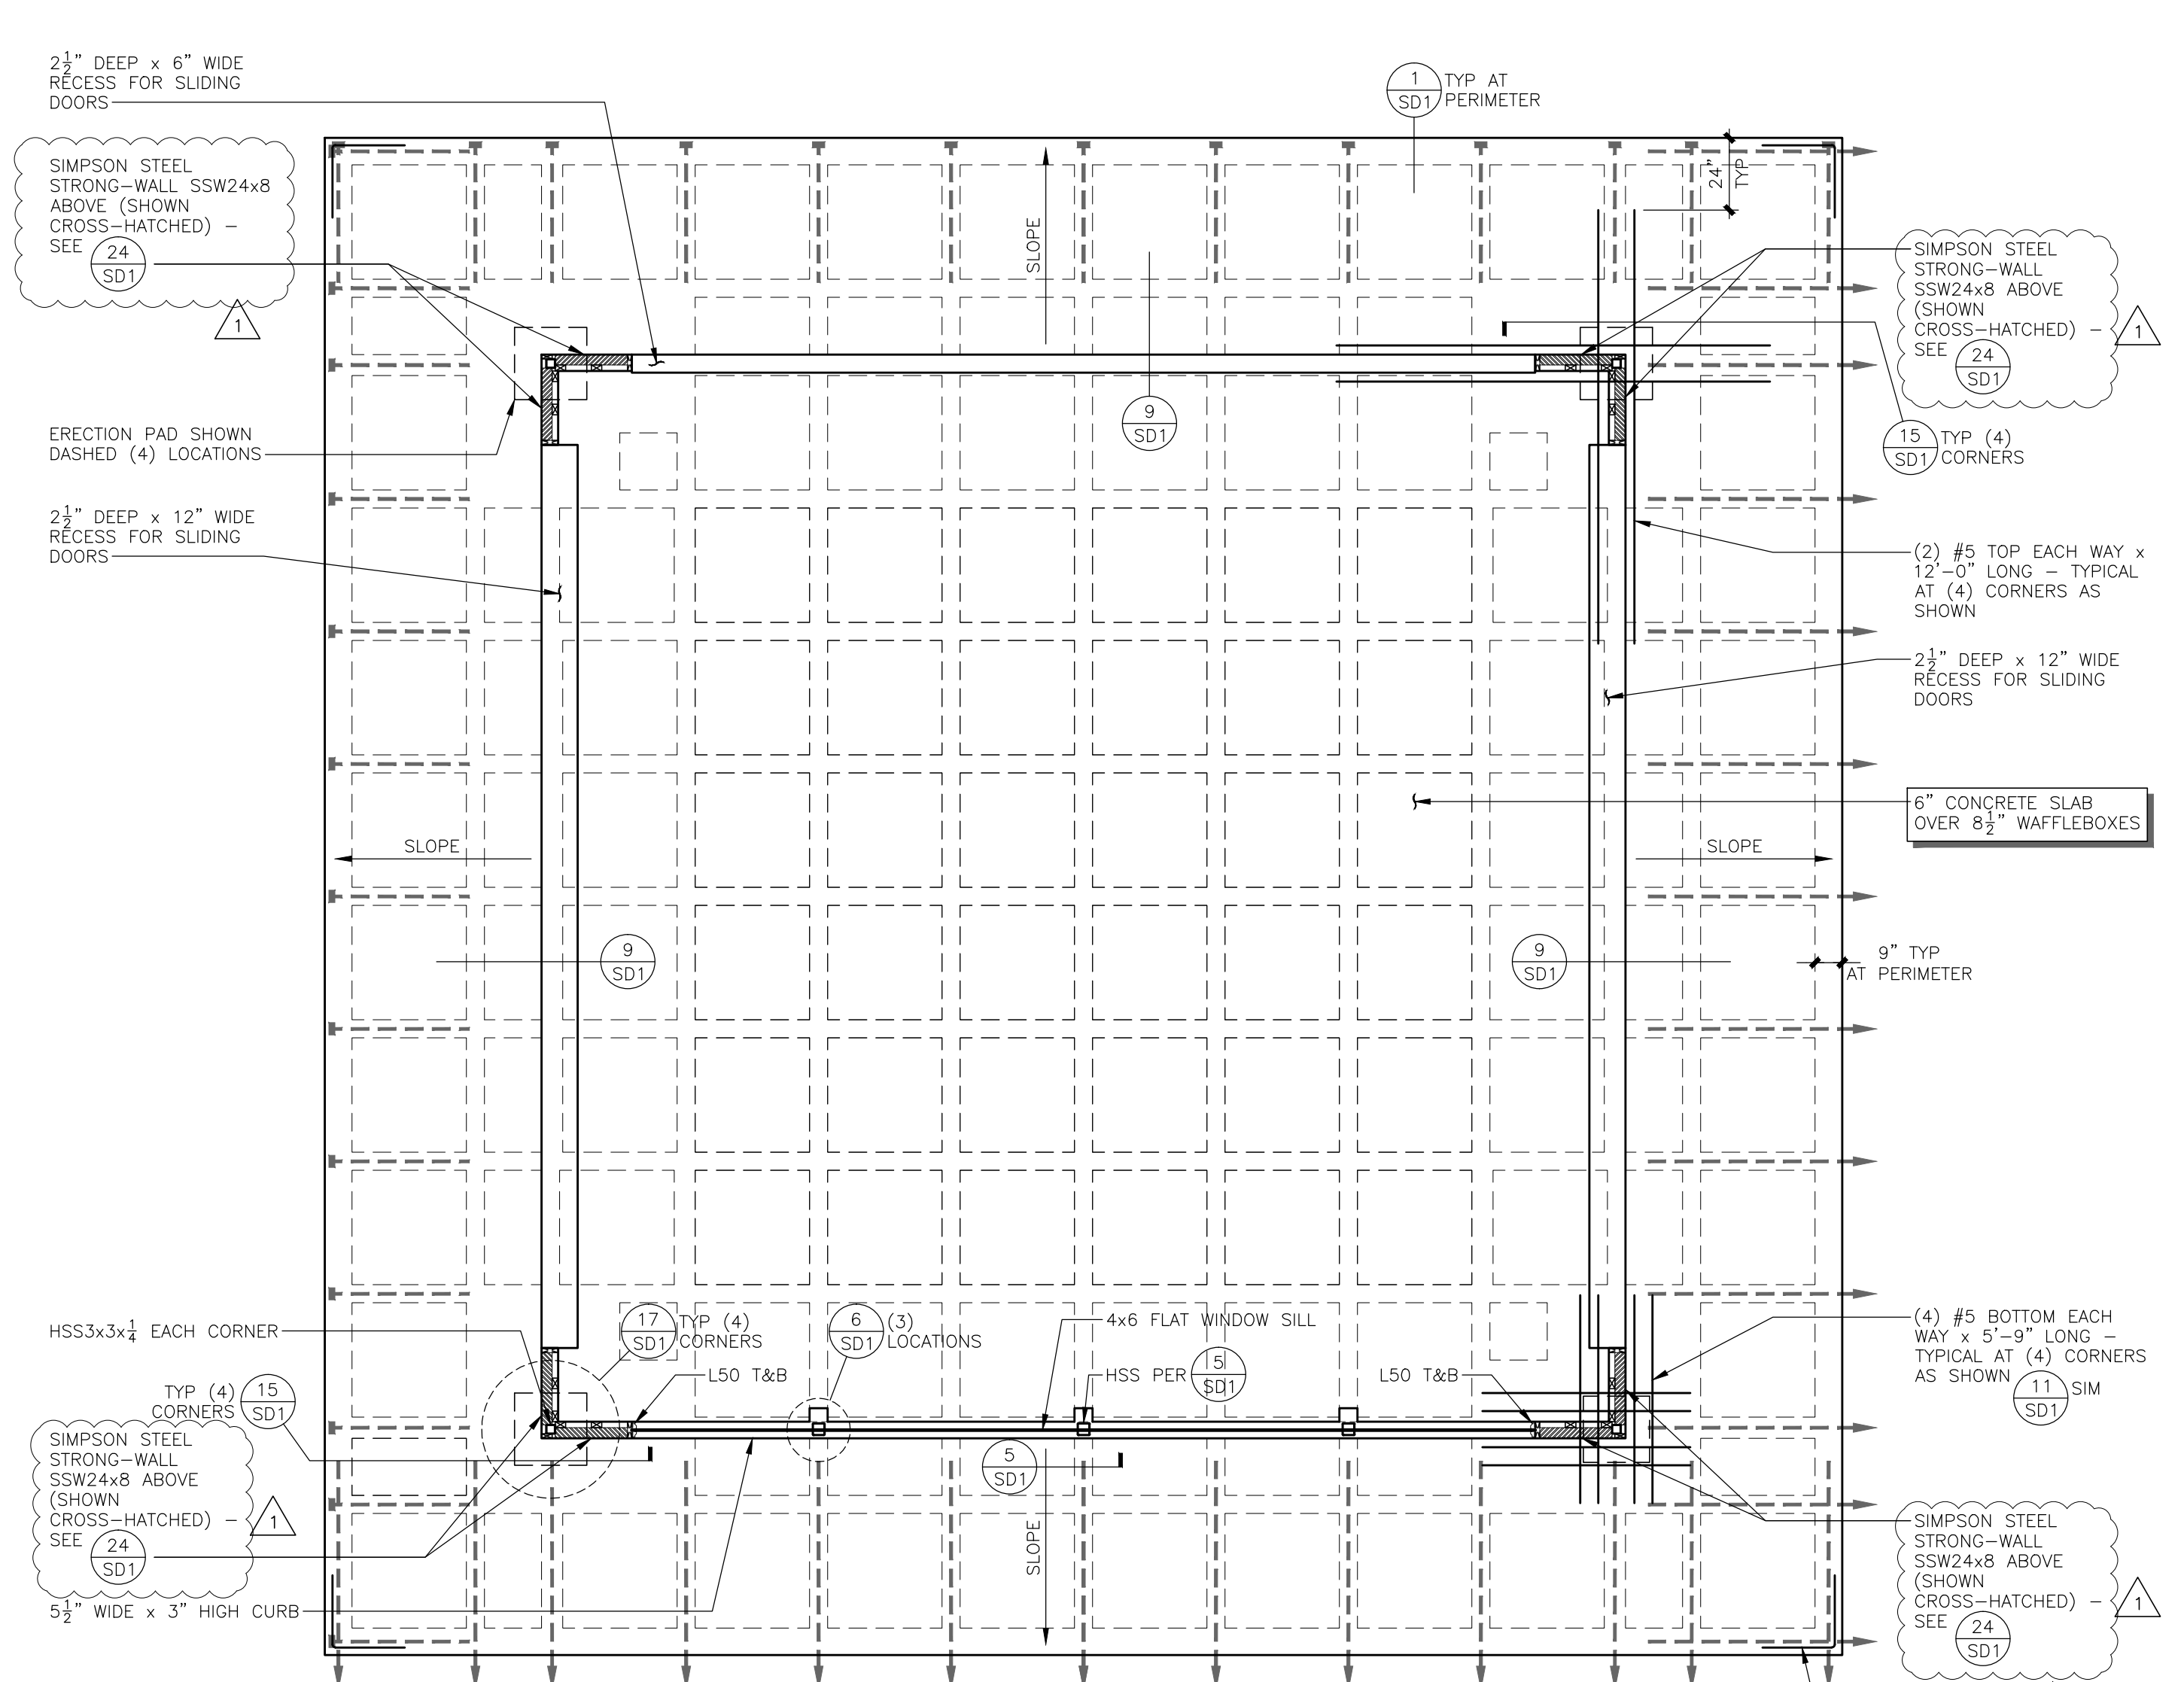

ROOF FRAMING NOTES

- See "SD" sheet(s) for structural details and "SN" sheet(s) for structural notes.
- Roof shall be sheathed with APA rated sheathing, 3/2" Exposure 1, 15/32" minimum thickness. Install sheets with face grain perpendicular to supports. Stagger sheets and staple per detail 1/SD2.
- Building has been designed for roofing with a maximum weight of 6 psf.

13011551 5060 1/1/11

WAFFLEMAT FOUNDATION NOTES

- See "SD" sheet(s) for structural details and "SN" sheet(s) for structural notes.
- Typical Slab requirements:
Wafflemat per plan;
over 10 mil Visqueen or Stego vapor barrier;
over prepared subgrade per soil engineer.
- Special inspection is required for reinforcement and post-tensioning layout before concrete placement, during concrete placement and during stressing operation. See "SPECIAL INSPECTION" Section on sheet SN1.
- See Architectural, Mechanical, Electrical, and Civil drawings, as applicable, for location of foundation penetrations.
- Minor stoops, equipment pads, or other concrete attachments shall be cast independent of the post-tensioned slab, unless otherwise noted.
- Do not modify post-tensioned slabs (holes, drilling, cutting, etc.) shall be made without written approval from MKM & Associates.
- Construction loads on the post-tensioned slab shall be minimized until slab is stressed. Framing may begin after stressing is complete.
- All downspouts shall be connected to a storm drain or other means to direct water away from the building.
- Contractor shall verify all dimensions with the final approved Architectural drawings prior to start of construction.

5162 13011551 1/1/11

MKM Associates
structural engineering
ESTABLISHED 1983
441 College Avenue
Santa Rosa, CA 95401
Phone: (707) 578-8185
Fax: (707) 578-7153
Internet: www.mkmassociates.com

5/13/2013
Copyright © 2013 MKM & Associates. This drawing is an instrument of service and is the sole property of MKM & Associates. Any use of this drawing without written consent by MKM & Associates is prohibited. Drawing scales as indicated are for reference only and are not intended to accurately depict actual or designed conditions. Written dimensions shall govern.

REGISTERED PROFESSIONAL ENGINEER
STATE OF CALIFORNIA
5162 13011551 1/1/11

Jordan Pavilion
1474 Alexander Valley Road
Healdsburg, California

5-13-13 JMC MSW
STRUCTURAL REVISIONS
5-6-13 JMC MSW
BUILDING PERMIT APPLICATION

Designer:	John
PD:	MD LD:
Job:	130115
File:	13011551
Plot Date:	5-13-13
Sheet Title:	FOUNDATON & ROOF FRAMING PLAN
Sheet:	S1